


LEFT ELEVATION

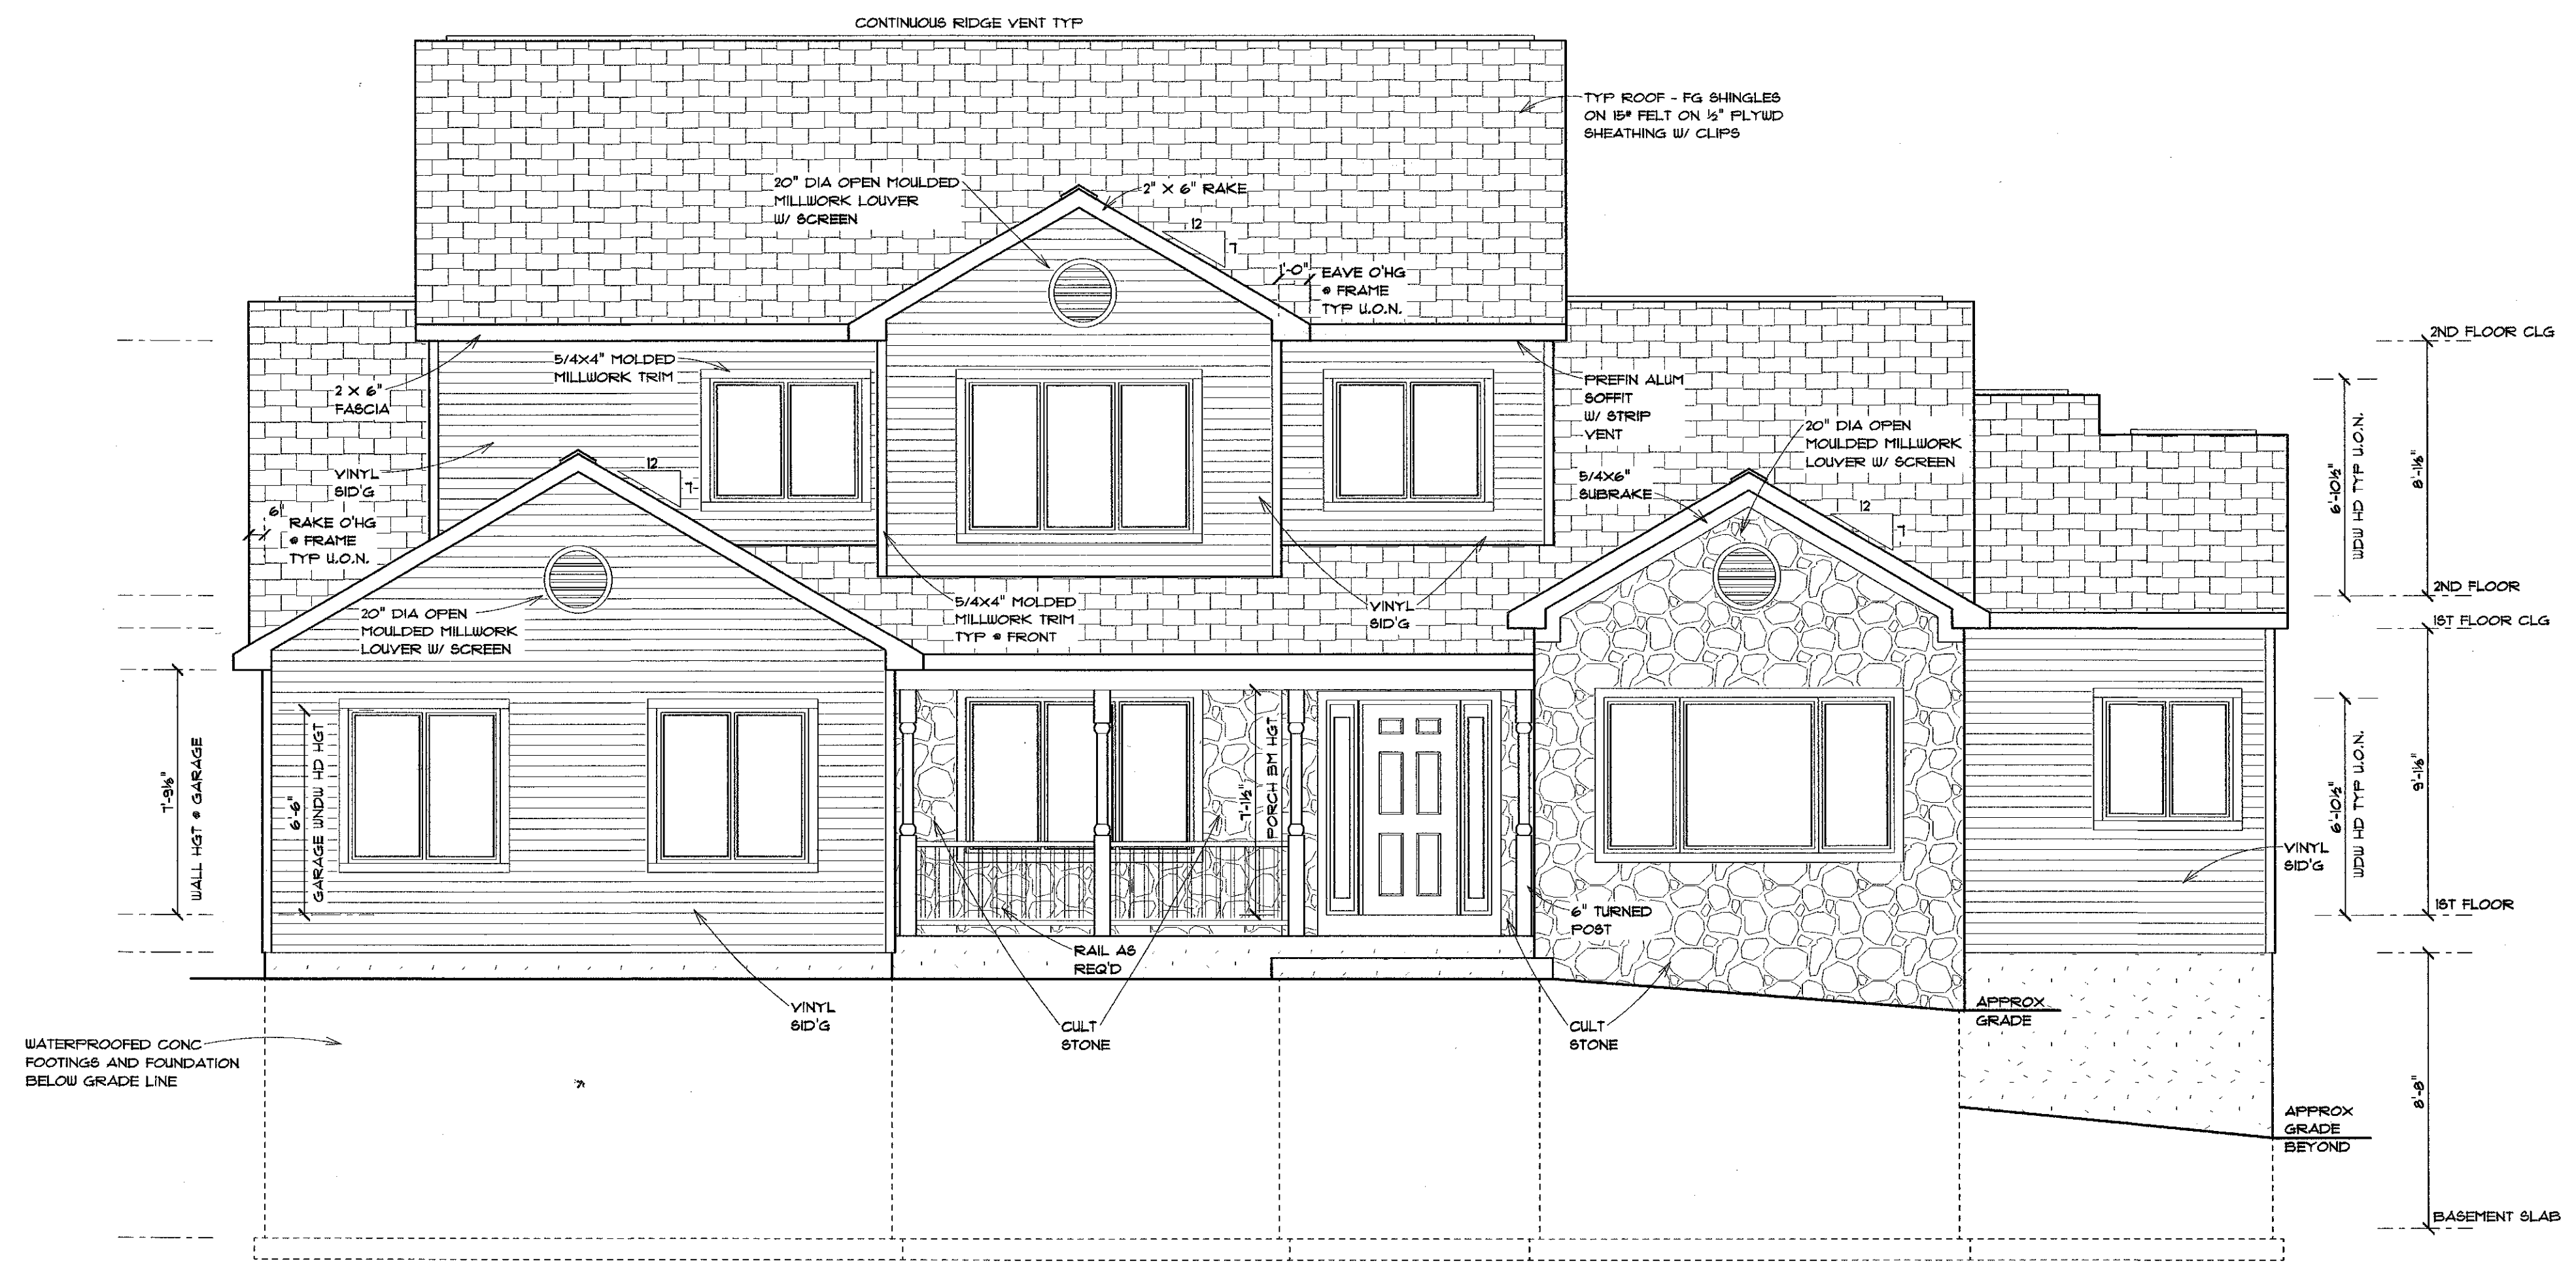

FRONT ELEVATION

PERMIT SET

10260 OLD COLUMBIA PIKE
COLUMBIA, MARYLAND
(410)381-1414

ALLAN HOMES

THE FREEDMAN RESIDENCE

SCALE
1/4" = 1'-0"

SHEET
A-1

08/07/06

REVISIONS